

MODEL NAME
Costal Breeze

MODEL NO.
SSP16723AH

BOX SIZE
16' x 72'

MODEL SQ. FT.
1,080

REVISION
ECR-5379,5436,5419,5449

DATE
6/17/24

ECR-5410

5/30/24

DRAWN BY
E. Hardwick

DATE DRAWN
10/24/2022

DATE PRINTED
6/18/2024

SCALE
3/16"=1'


PLAN NO.
UNLESS OTHERWISE NOTED

SHEET NAME
EXTERIOR ELEVATIONS


SHEET NO.
EX-1.

Clayton Built


File Path:C:\Users\whaley\OneDrive - Clayton Homes\Desktop\935 Dwg\29-11S044.dwg, Last Saved By:Whaley, Saved Date:6/18/2024 2:46 PM

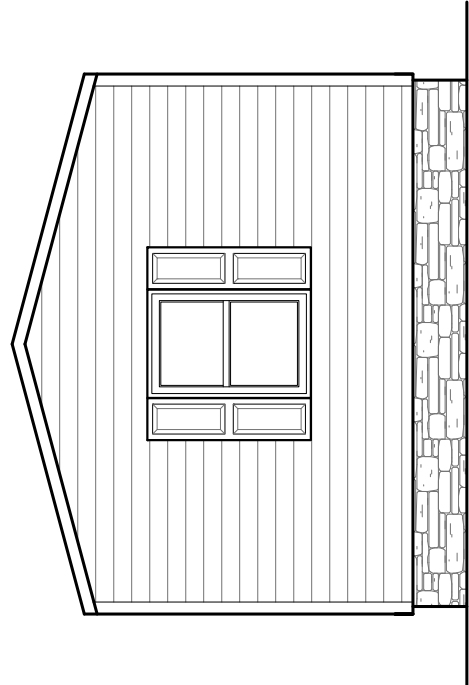


HITCH END EXTERIOR ELEVATION

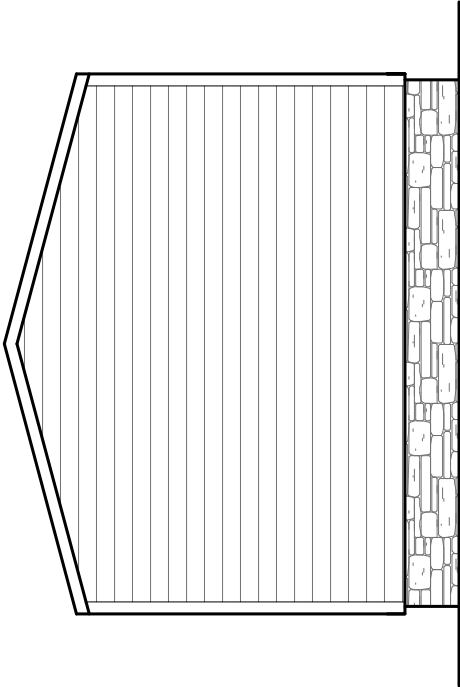

BACK END EXTERIOR ELEVATION

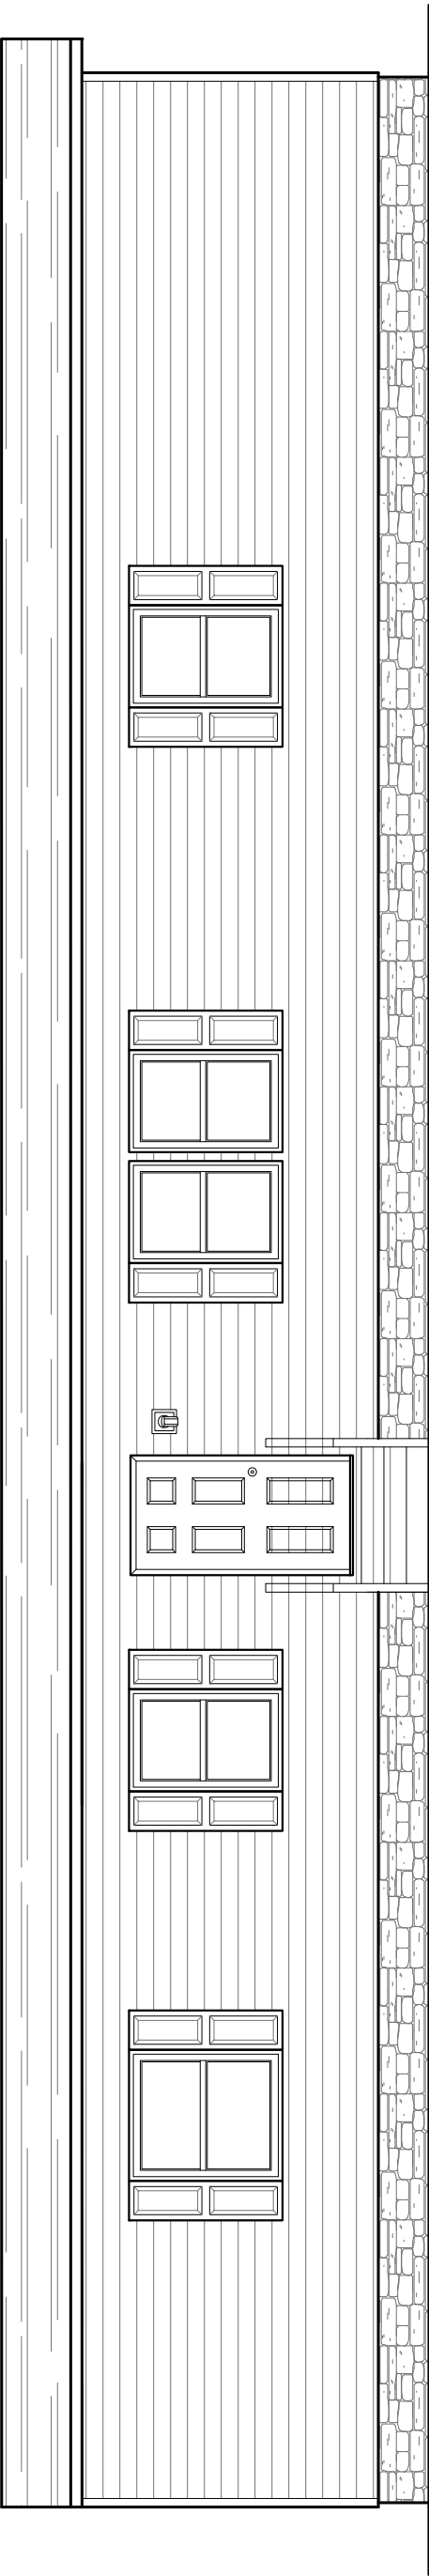

FRONT EXTERIOR ELEVATION

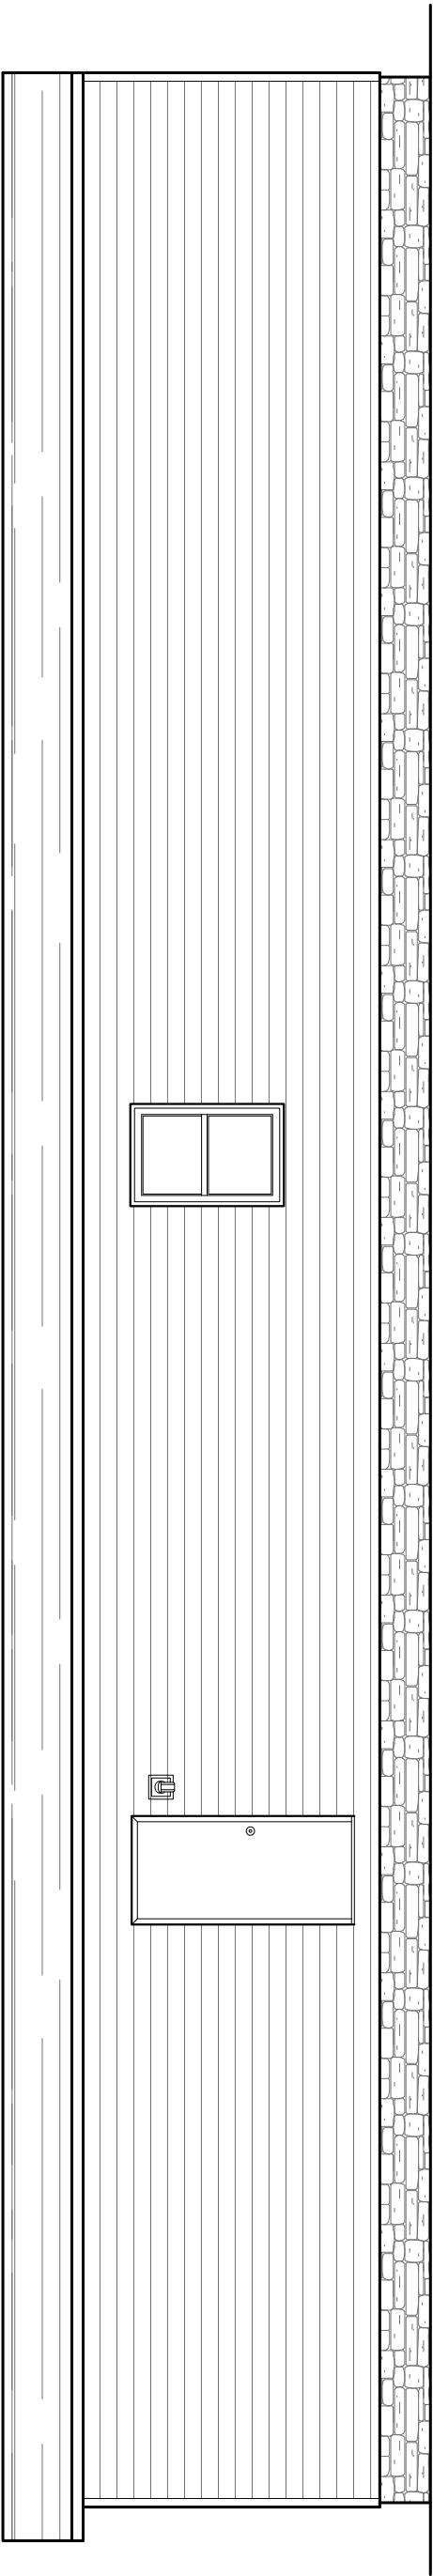

REAR EXTERIOR ELEVATION