



FRONT EXTERIOR ELEVATION

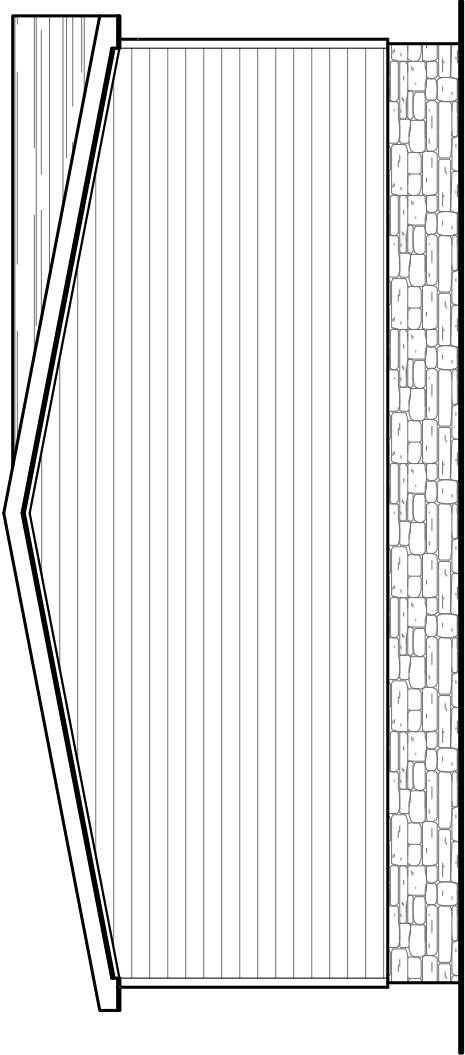


BACK END EXTERIOR ELEVATION



HITCH END EXTERIOR ELEVATION

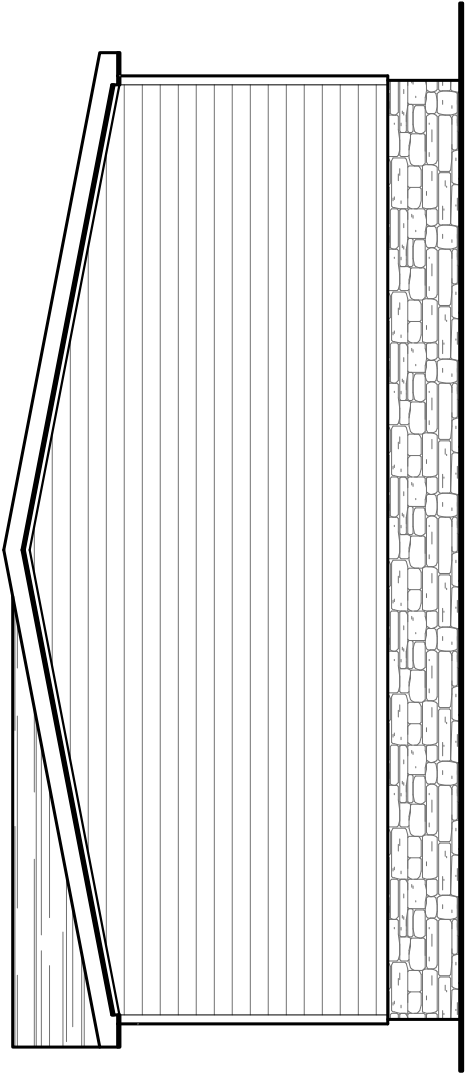

REAR EXTERIOR ELEVATION

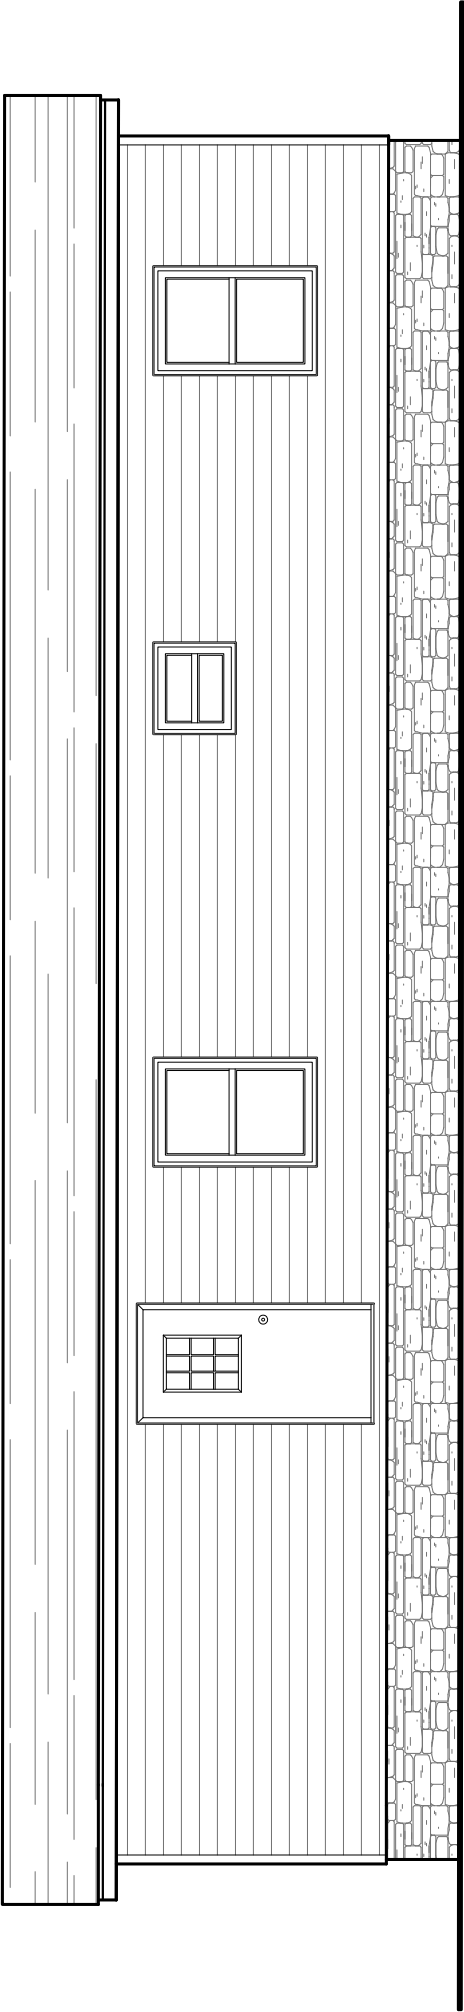

SHEET NO.

EX-1.

EXTERIOR
ELEVATIONS

SHEET NAME

29M202

PLAN NO.

UNLESS OTHERWISE NOTED

SCALE

3/16"=1'

6/6/2024

DATE PRINTED

1/24/2023

DATE DRAWN

E. HARDWICK

DRAWN BY

MODEL NAME
Legend
MODEL NO.
LEG28384BH
BOX SIZE
28' x 48'
1,264

MODEL SQ. FT.

REVISION

ECR-5436,5432,5424,5379

ECR-5127

ECR-5410

DATE

6/4/24

clayton

Built