




REAR ELEVATION

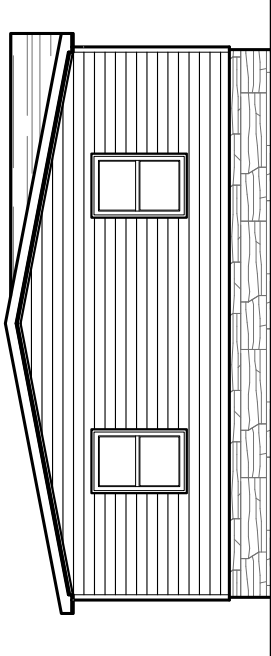

LEFT ELEVATION

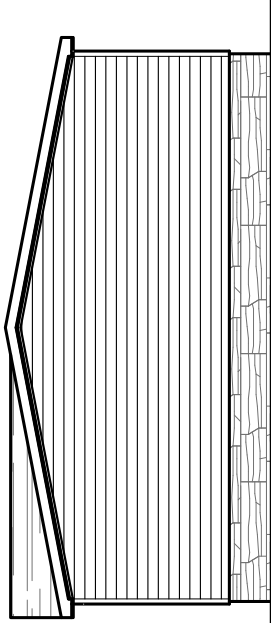

RIGHT ELEVATION

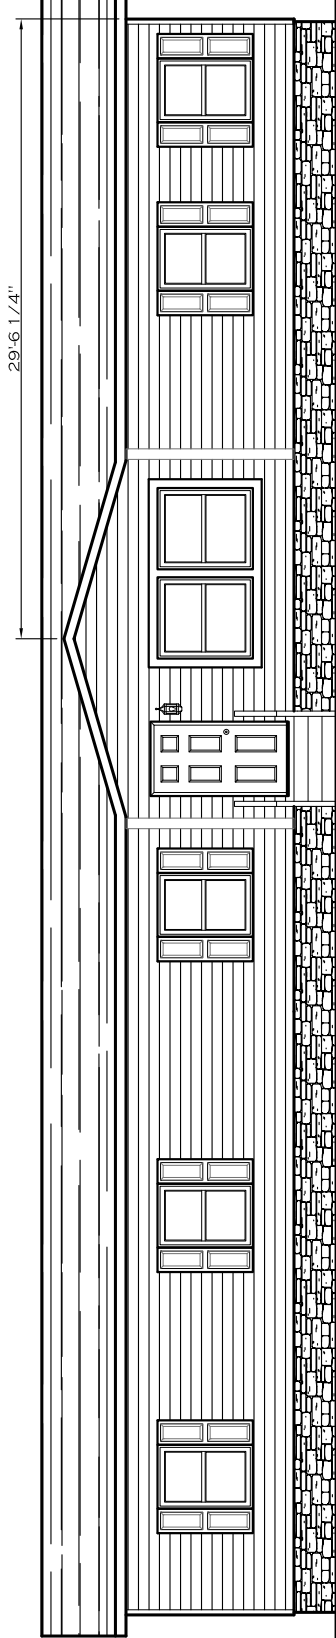

FRONT ELEVATION

2001 SQ.FT. (STD PLAN "CONDITIONED")
N/A SQ.FT. (W/OPT. PORCH/RECESS "CONDITIONED")

CMH MANUFACTURING	Model #: UBX28764B	Drawing #:	
	Release: 1/3/02	Scale: NTS	29m188
Product Designer: E HARDWICK		28 X 76 Ultra Breeze Excel 76	
ELEVATION PLAN		5 REVISION RCR-5148 2/25/2024 AW	