

SHEET NO.
EX-1.

SHEET NAME
EXTERIORS

PLAN NO.
29m225

UNLESS OTHERWISE NOTED
SCALE
3/16"=1'

DATE PRINTED
10/7/2025

DATE DRAWN
9/17/2025


DRAWN BY
Dustin Harville

MODEL NAME	Ultra Flex 28x56 4B	
MODEL NO.	UPF28564A25	
BOX SIZE	28' X 56'	1,474


REVISION	DATE




FRONT EXTERIOR ELEVATION

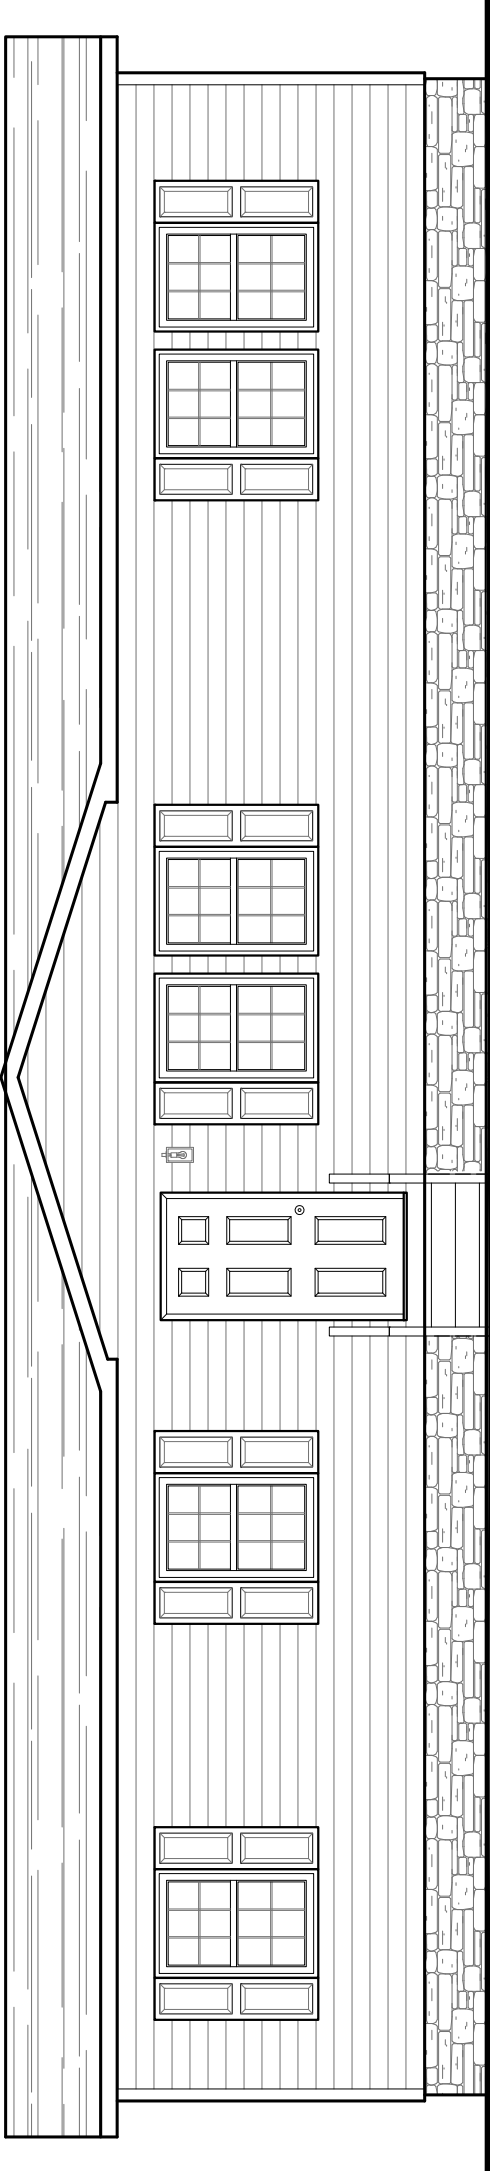

HITCH END EXTERIOR ELEVATION

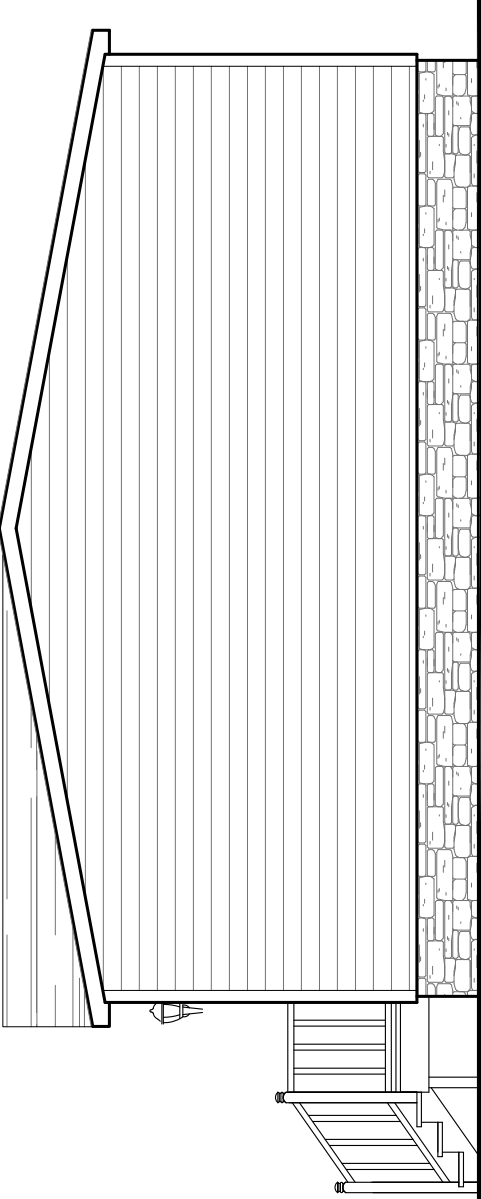

BACK END EXTERIOR ELEVATION

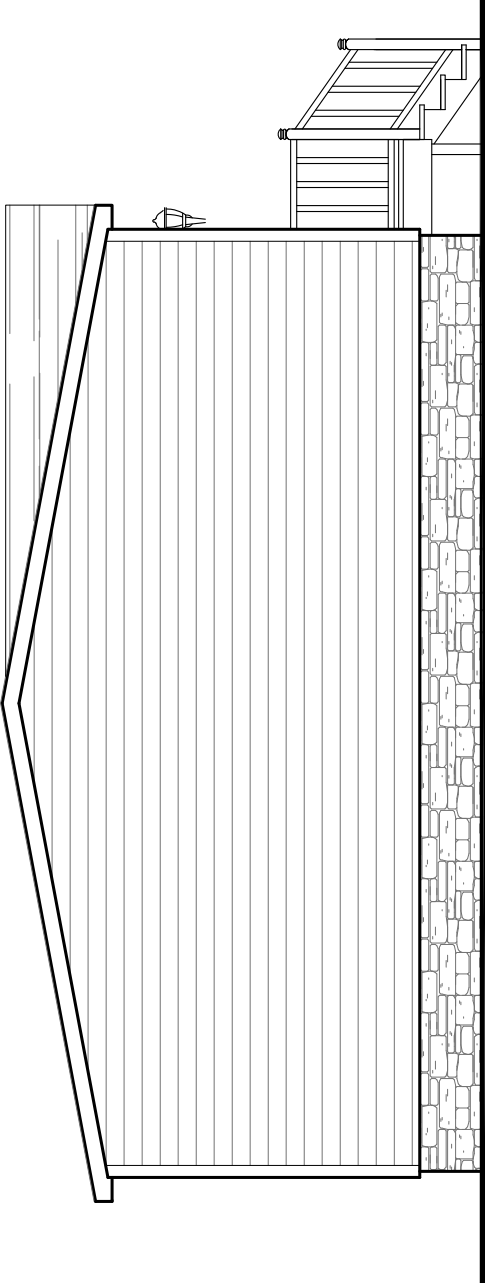

REAR EXTERIOR ELEVATION

