



REVISION	
DATE	

MODEL NAME	Ultra Flex 68
MODEL NO.	29UPF28684AH25
MODEL SQ. FT.	1,790
BOX SIZE	28' X 68'

DRAWN BY
Dustin Harville

DATE DRAWN
9/17/2025


DATE PRINTED
10/2/2025

SCALE
3/16"=1'
UNLESS OTHERWISE NOTED

PLAN NO.
29m227

SHEET NAME
EXTERIORS


SHEET NO.
EX-1.

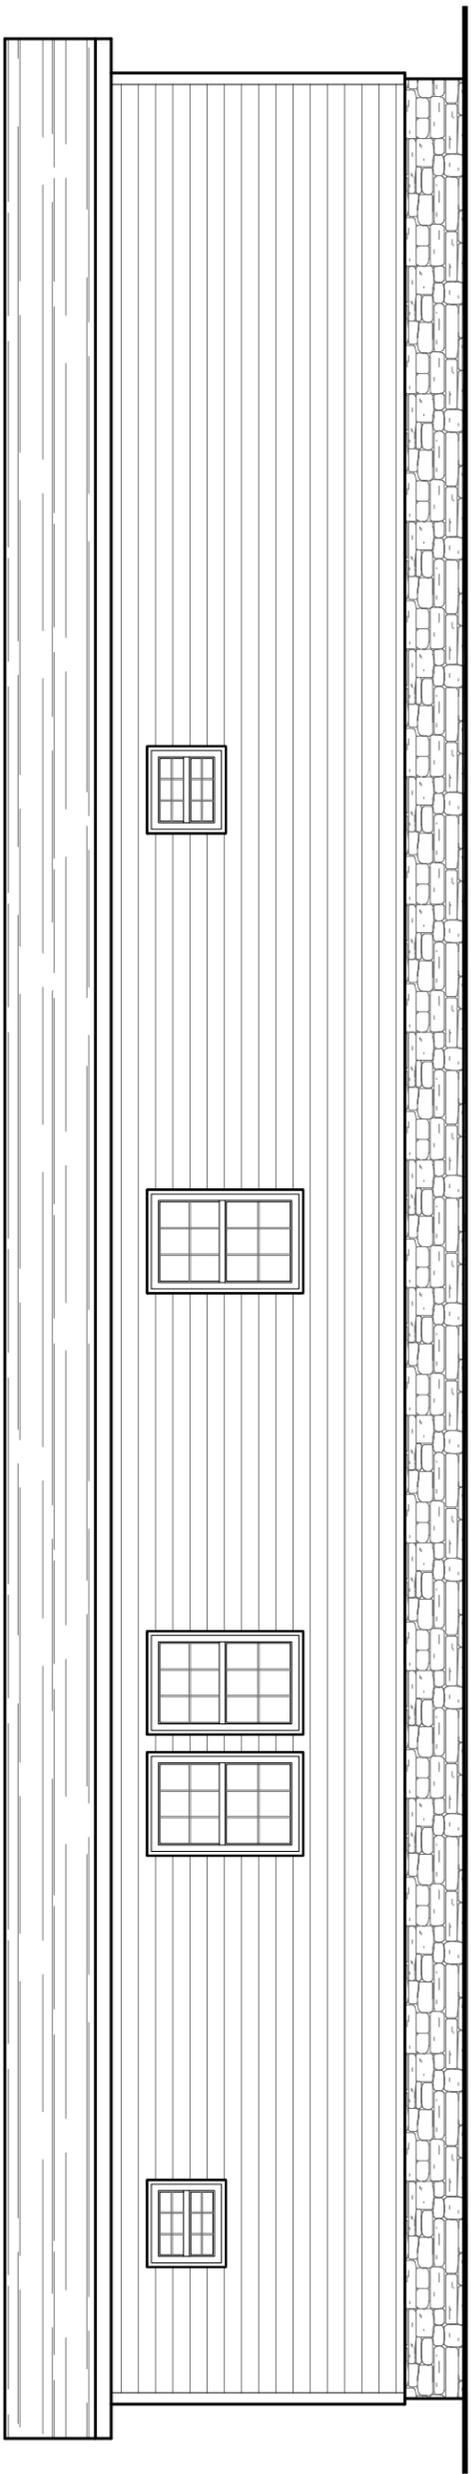

REAR EXTERIOR ELEVATION



HITCH END EXTERIOR ELEVATION

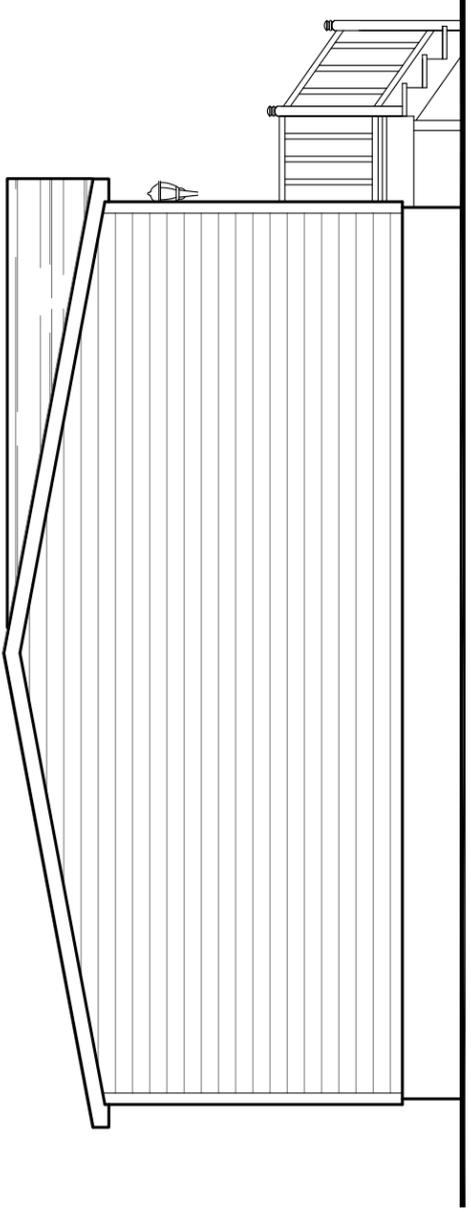

BACK END EXTERIOR ELEVATION



FRONT EXTERIOR ELEVATION