
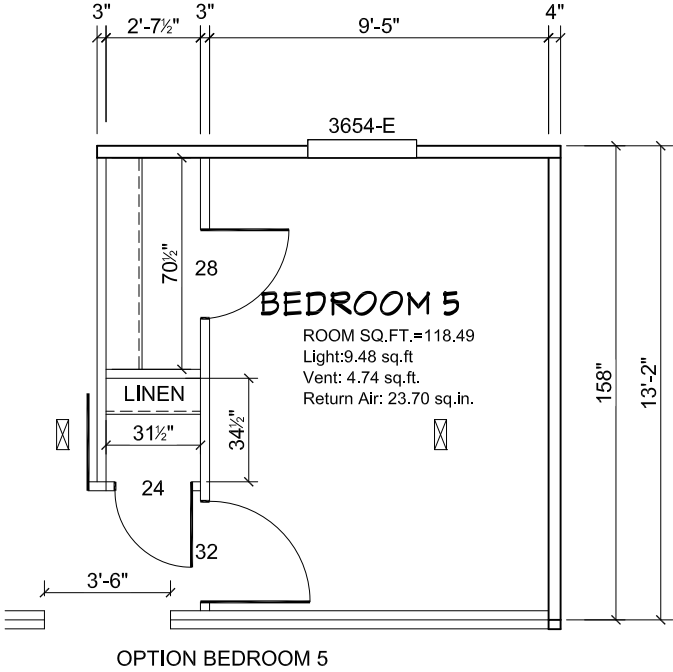
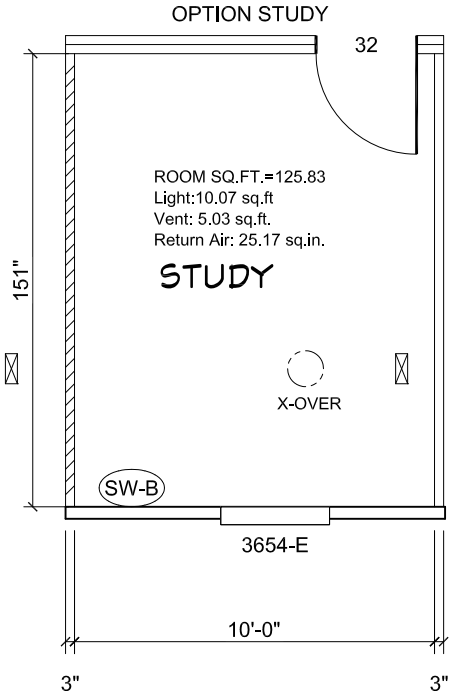


Model # 29M208 Minimum Joist Spacing 16 "

Box Width =	158 "	Double wide	No Offset Box
Box Length =	68 ft.	99.5" 12" MIN.IBEAM	No Clerestory
No Skylights			No Origami Dormer
No Porches			No Sunken Floor
Joist Size =	#2 sp 2x8	Lags 9Mx3"	No Parapet Roof

Version R13.18

Wind Zone 1 Standard Roof		(3/8" sheathing only with 15 gax 1.5" at 5"/10" oc. (197 plf) Chords: 2x4 SPF #3 Top Plate & 2x3 Rail. Each spliced w/ 12" glue block.				96 inch sidewall
Shearwall	Dist./ Hitch	Length	PLF	# of Joists	Lags	Notes
A	0 '	Full	162	2	1/1	
C	68 '	Full	162	2	1/1	
Wind Zone 2 Standard Roof		(3/8" sheathing only with 15 gax 1.5" at 5"/10" oc. (197 plf) Chords: 2x4 SPF #3 Top Plate & 2x3 Rail. Each spliced w/ 12" glue block.				96 inch sidewall
Shearwall	Dist./ Hitch	Length	PLF	# of Joists	Lags	Notes
A	0 '	112 "	425	2	4/3	
B	35.21 '	Full	425	2	2/2	0.66
C	68 '	112 "	425	2	4/3	
Wind Zone 3 Standard Roof		(3/8" sheathing only with 15 gax 1.5" at 5"/10" oc. (197 plf) Chords: 2x4 SPF #3 Top Plate & 2x3 Rail. Each spliced w/ 12" glue block.				96 inch sidewall
Shearwall	Dist./ Hitch	Length	PLF	# of Joists	Lags	Notes
A	0 '	112 "	425	2	4/3	
B	35.21 '	Full	515	2	4/4	0.66
C	68 '	112 "	425	2	4/3	

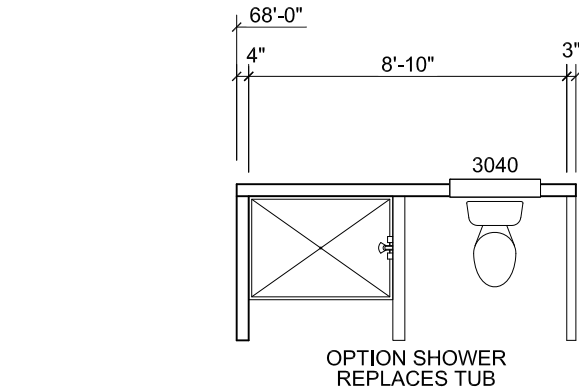

REVISION	DATE
ECR-5468, 5475	7/11/24
ECR-5432	10/4/24

MODEL NAME	Legend 68
MODEL NO.	LEG28684BH
BOX SIZE	28' x 68'
MODEL SQ. FT.	1,790

DRAWN BY
Alex Whaley

DATE DRAWN
3/29/2024


DATE PRINTED
11/15/2024

SCALE
3/16"=1'


PLAN NO.
29M208

SHEET NAME
PRIMARY PLAN OPTS

SHEET NO.
A-1.1.

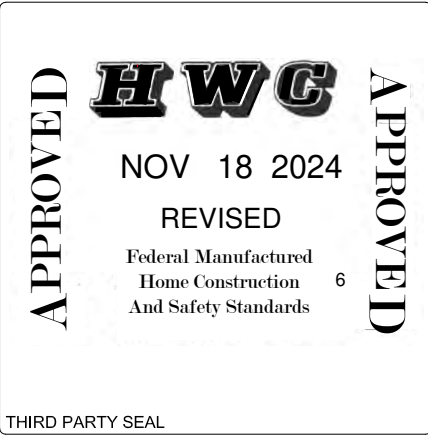

*ALL FLOOR REGISTERS ARE 4x10 UNLESS OTHERWISE NOTED
*ALL BEDROOMS ARE UNDER 35' FOR EGRESS

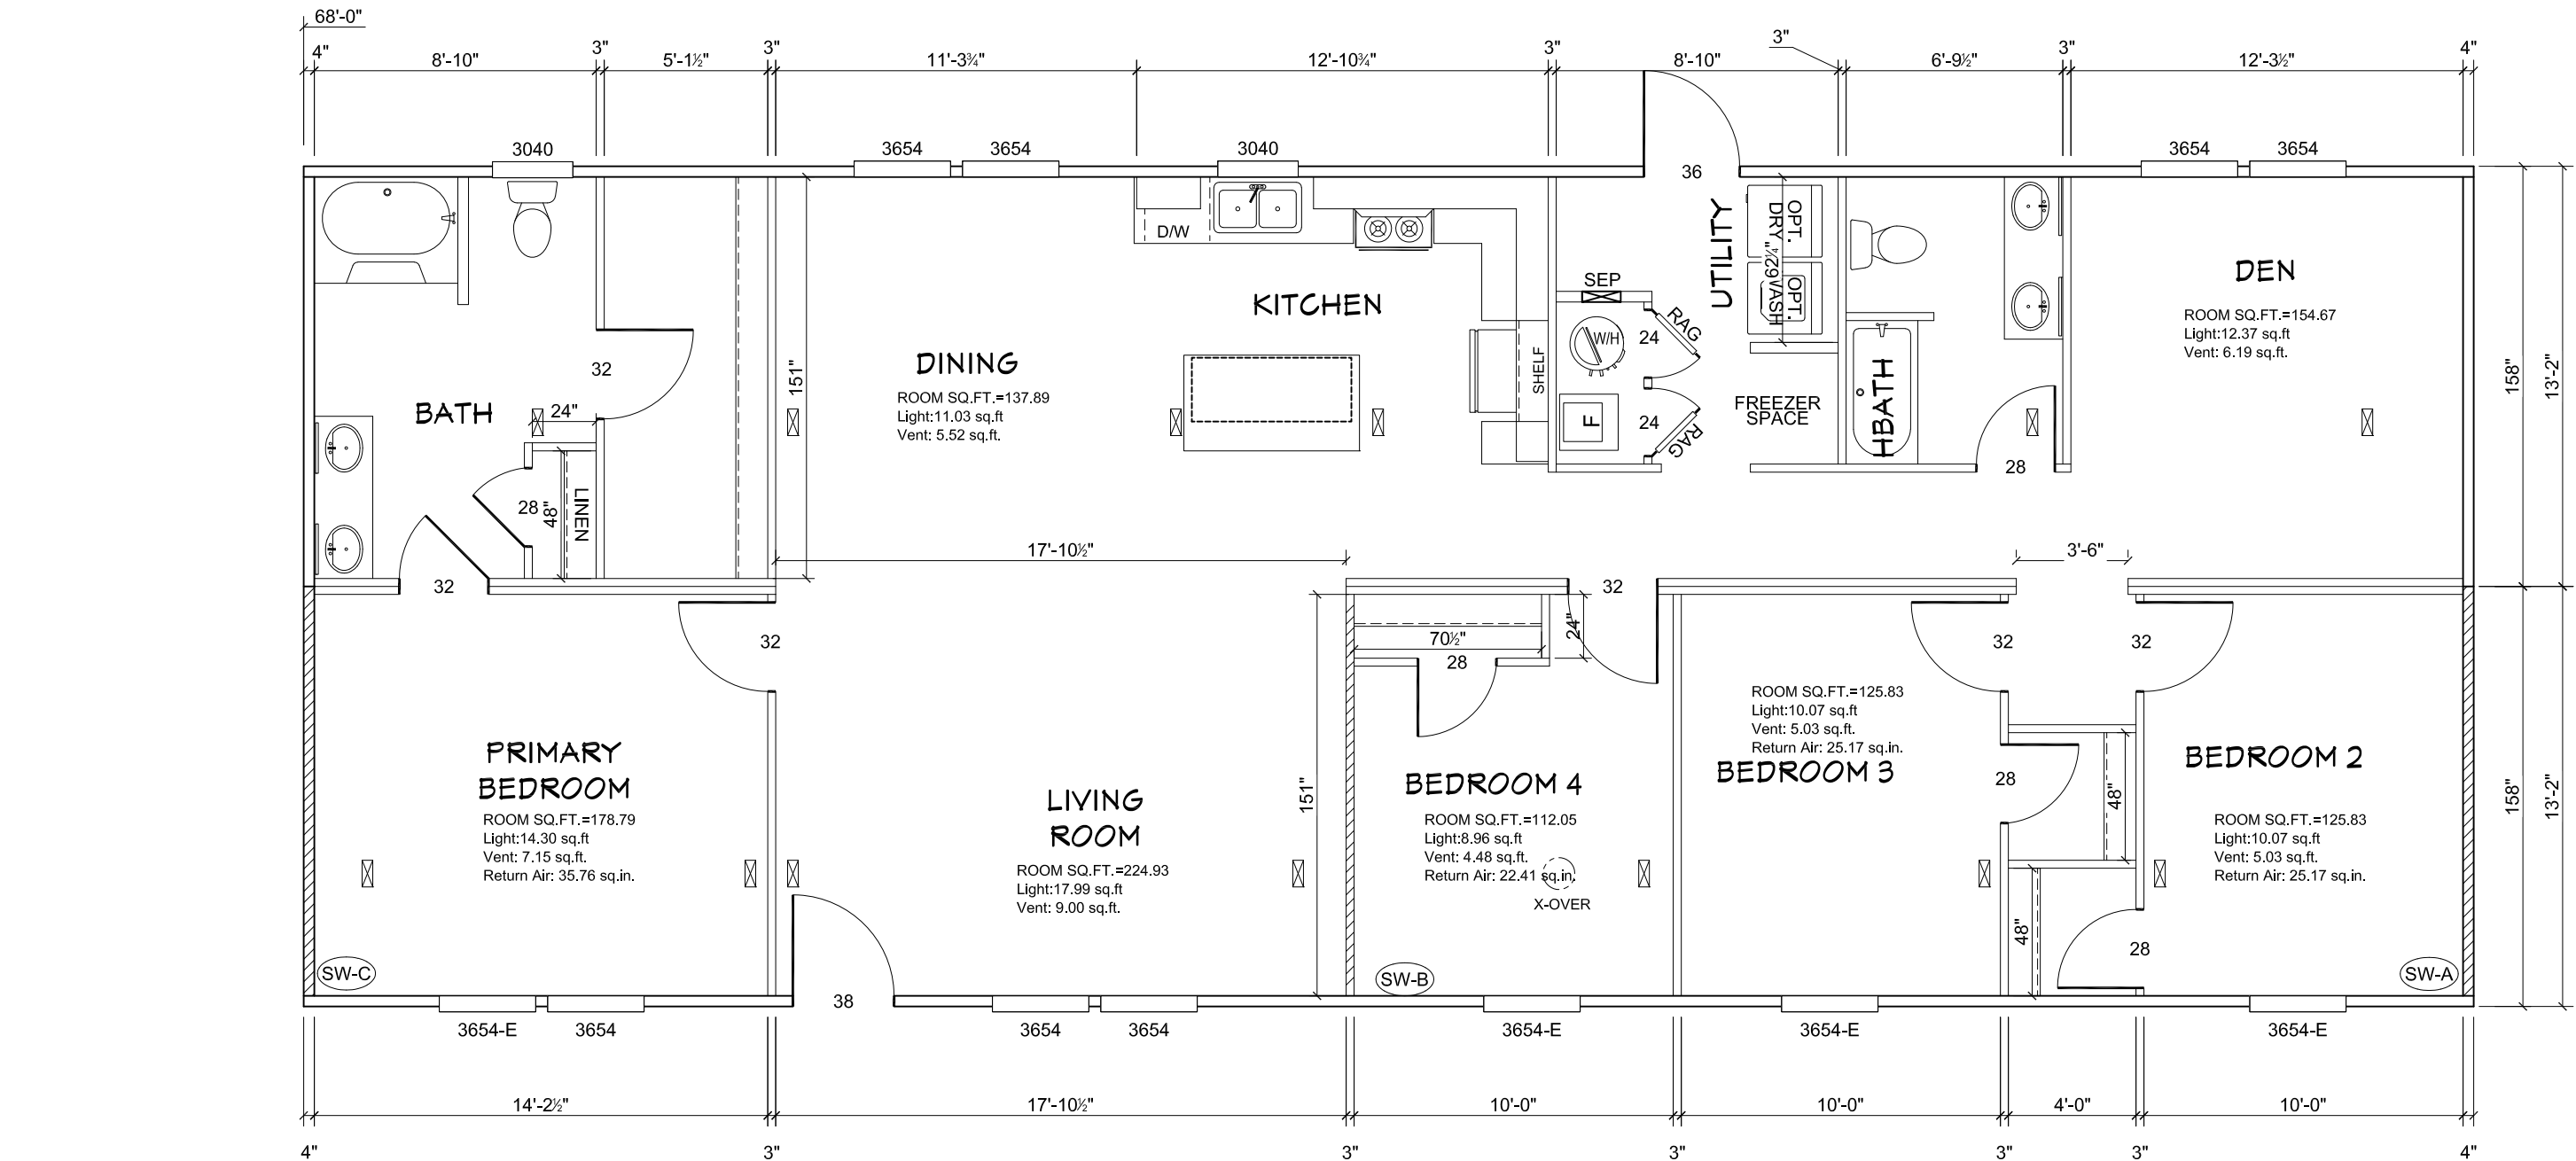

Model # 29M208
Box Width = 158 " Double wide No Offset Box
Box Length = 68 ft. 99.5" 12" MIN.IBEAM No Clerestory
No Skylights No Origami Dormer
No Porches No Sunken Floor
Joist Size = #2 sp 2x8 Lags 9Mx3" No Parapet Roof

Version R13.18

Wind Zone 1 Standard Roof							(3/8" sheathing only with 15 gax 1.5" at 5"/10" oc. (197 plf) Chords: 2x4 SPF #3 Top Plate & 2x3 Rail. Each spliced w/ 12" glue block.	96 inch sidewall
Shearwall	Dist./ Hitch	Length	PLF	# of Joists	Lags	Notes		
A	0 '	Full	162	2	1/1			
C	68 '	Full	162	2	1/1			
Wind Zone 2 Standard Roof							(3/8" sheathing only with 15 gax 1.5" at 5"/10" oc. (197 plf) Chords: 2x4 SPF #3 Top Plate & 2x3 Rail. Each spliced w/ 12" glue block.	96 inch sidewall
Shearwall	Dist./ Hitch	Length	PLF	# of Joists	Lags	Notes	% over	
A	0 '	112 "	425	2	4/3			
B	35.21 '	Full	425	2	2/2		0.66	
C	68 '	112 "	425	2	4/3			
Wind Zone 3 Standard Roof							(3/8" sheathing only with 15 gax 1.5" at 5"/10" oc. (197 plf) Chords: 2x4 SPF #3 Top Plate & 2x3 Rail. Each spliced w/ 12" glue block.	96 inch sidewall
Shearwall	Dist./ Hitch	Length	PLF	# of Joists	Lags	Notes		
A	0 '	112 "	425	2	4/3			
B	35.21 '	Full	515	2	4/4		0.66	
C	68 '	112 "	425	2	4/3			

*ALL FLOOR REGISTERS ARE 4x10 UNLESS OTHERWISE NOTED
*ALL BEDROOMS ARE UNDER 35' FOR EGRESS

APPROVED

H W C

NOV 18 2024

REVISED

Federal Manufactured
Home Construction
And Safety Standards

6

THIRD PARTY SEAL

APPROVED



REVISION	DATE
ECR-5468,5475	7/11/24
ECR-5440	6/7/24
ECR-5432	10/4/24

MODEL NAME	Legend 68
MODEL NO.	LEG28684BH
BOX SIZE	28' x 68'
MODEL SQ. FT.	1,790

DRAWN BY
Alex Whaley

DATE DRAWN
3/29/2024

DATE PRINTED
11/15/2024


SCALE
3/16"=1'

PLAN NO.
29M208

SHEET NAME
PRIMARY PLAN

SHEET NO.
A-1.

- NOTES:
- ALL CIRCUITS SHOWN ARE FOR REFERENCE AND MAY BE CHANGED BASED ON OPTIONAL COMPONENTS INSTALLED IN THE HOME.
 - REFER TO DAPIA MANUAL FOR SYMBOL CHART.
 - EITHER LIGHT OR RECEPTACLE MUST CONNECT TO SWITCH.
 - EF-1= 50 CFM EXHAUST FAN REQUIRED FOR THERMAL ZONE III
THERMAL ZONES I & II MAY USE FAN OR WINDOW W/1.5 SQ. FT. OPENABLE GLASS.
 - EF-2= 50 CFM EXHAUST FAN REQUIRED THERMAL ZONE I, II, AND III.
 - EF-3= 100 CFM RANGE EXHAUST FAN, SWITCH AT HOOD.
 - EF-4= WHOLE HOUSE VENTILATION REQUIREMENTS PER DAPIA MANUAL.
 - REFER TO DAPIA MANUAL OR THE MFG. INSTALLATION INSTRUCTIONS FOR PROPER WIRE SIZE AND BREAKER SIZE FOR SPECIFIC APPLIANCE AND MODEL BEING INSTALLED.
 - ALL SMOKE ALARMS TO BE LOCATED ON THE CEILING.
 - CARBON MONOXIDE ALARMS ARE ONLY REQUIRED WHEN HOME HAS EITHER FUEL BURNING APPLIANCES, IS GARAGE READY OR IS BASEMENT READY. REFERENCE DAPIA MANUAL FOR ADDITIONAL INFORMATION.
 - DIMENSIONS SHOWN ON PRINT ARE APPROXIMATE AND TO BE USED ONLY AS A GUIDELINE.

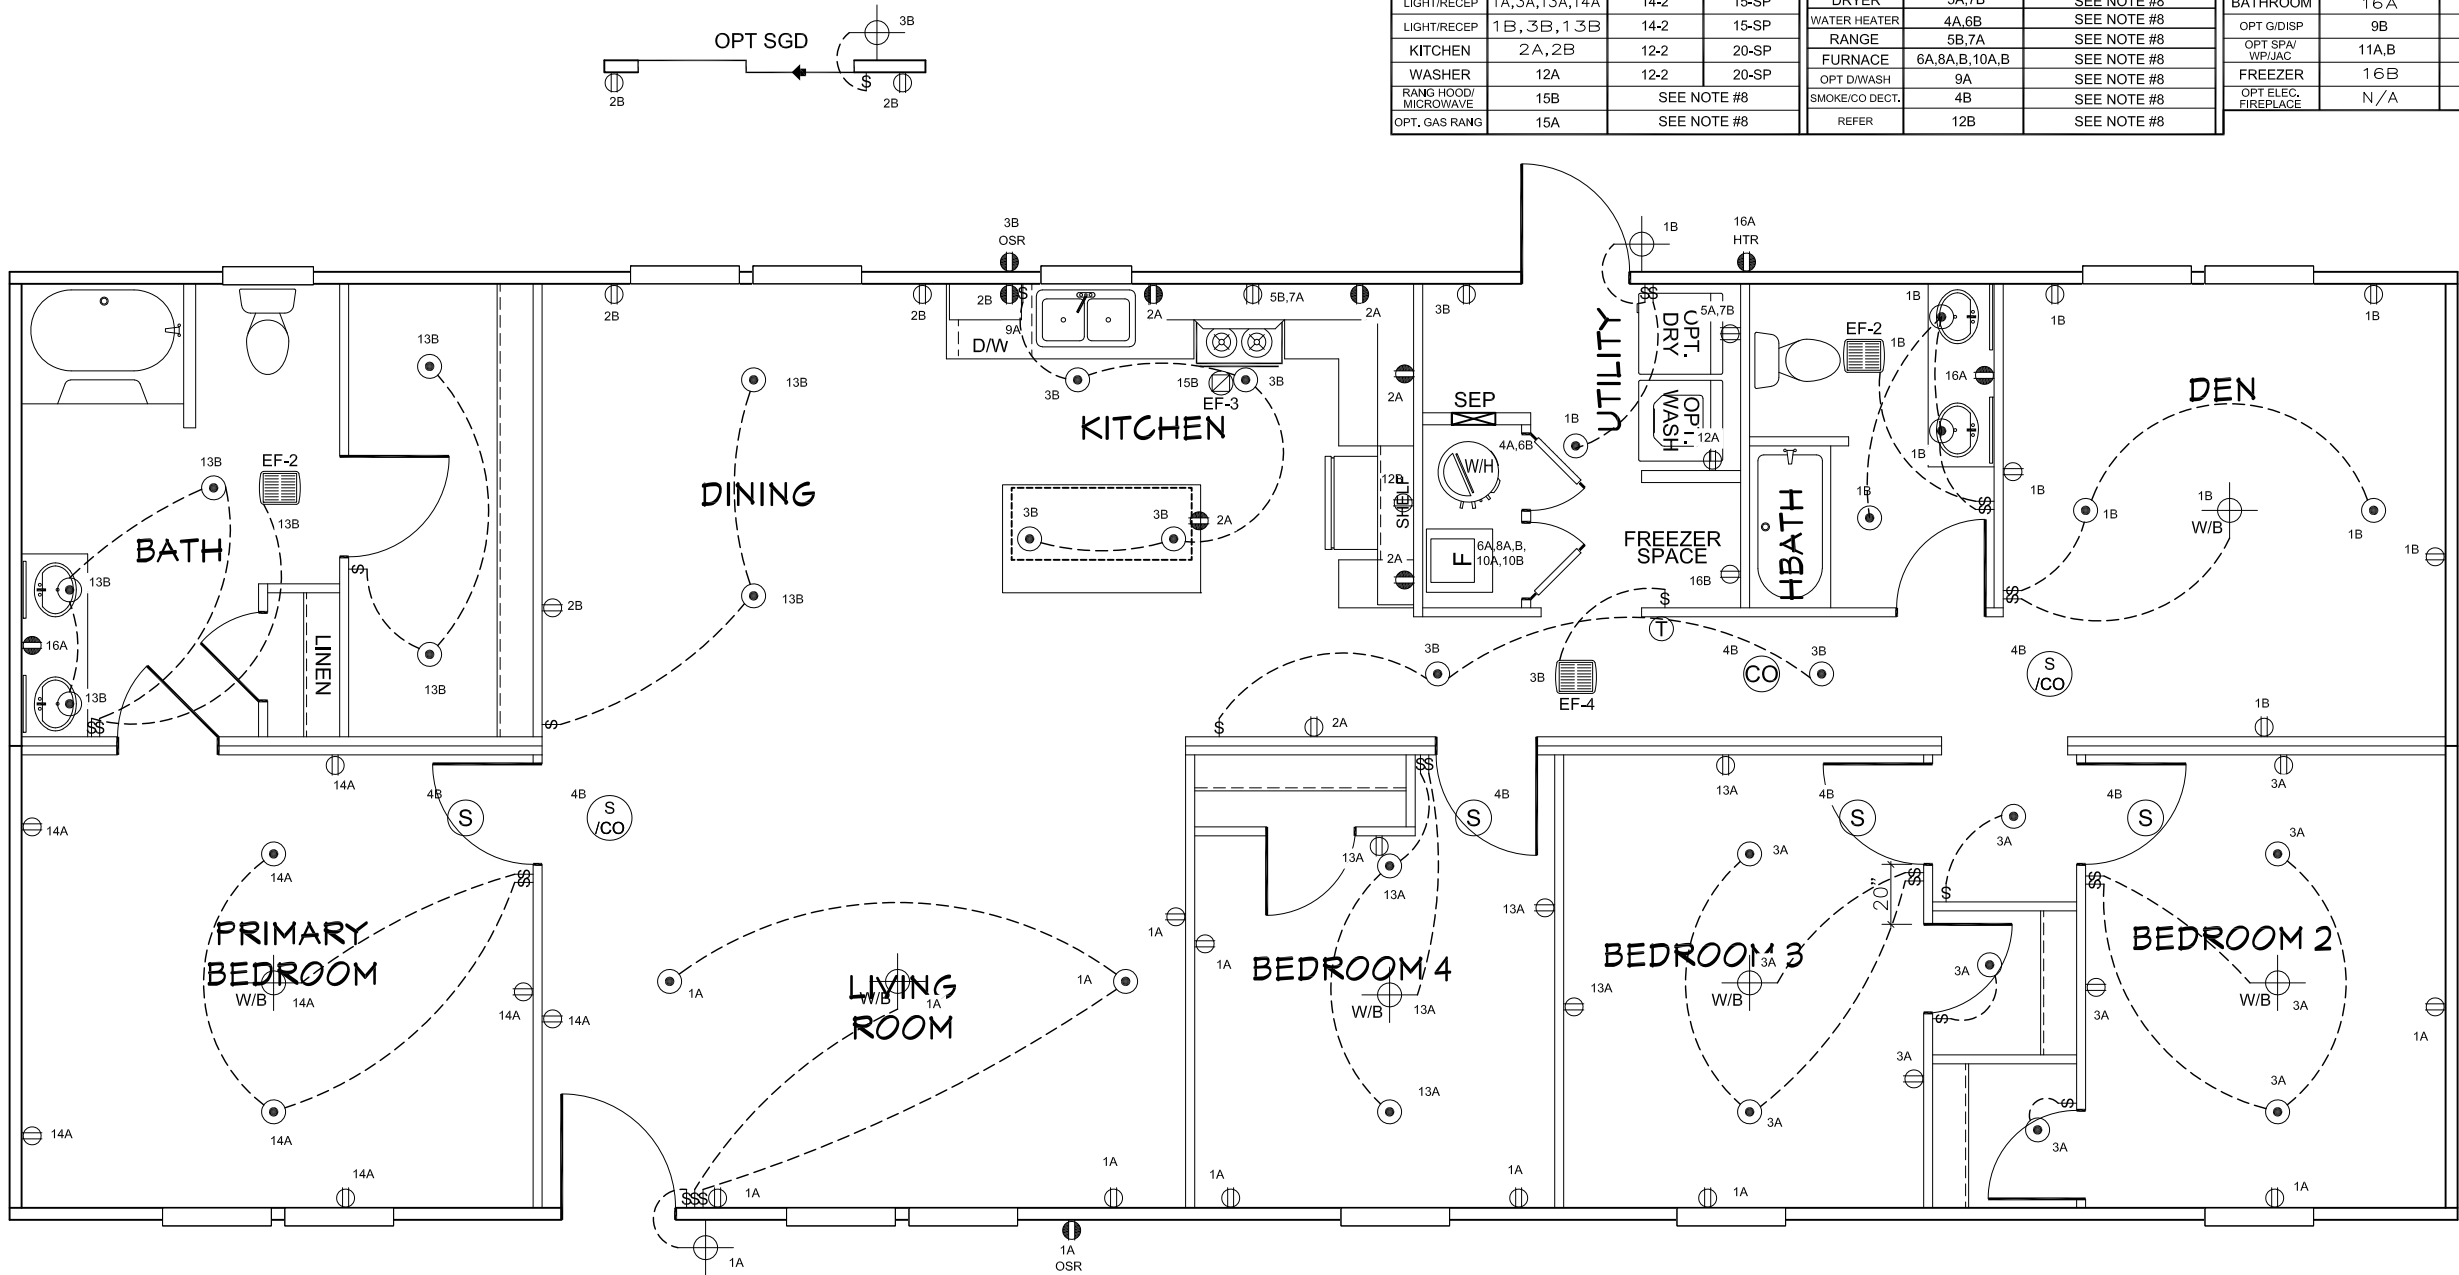

CIRCUIT	CIRCUIT #	WIRE	BREAKER	CIRCUIT	CIRCUIT #	WIRE	BREAKER	CIRCUIT	CIRCUIT #	WIRE	BREAKER
LIGHT/RECEP	1A, 3A, 13A, 14A	14-2	15-SP	DRYER	5A, 7B		SEE NOTE #8	BATHROOM	1 6 A	12-2	20-SP
LIGHT/RECEP	1 B, 3 B, 1 3 B	14-2	15-SP	WATER HEATER	4A, 6B		SEE NOTE #8	OPT G/DISP	9B		SEE NOTE #8
KITCHEN	2 A, 2B	12-2	20-SP	RANGE	5B, 7A		SEE NOTE #8	OPT SPA/ WP/JAC	11A, B		SEE NOTE #8
WASHER	12A	12-2	20-SP	FURNACE	6A, 8A, B, 10A, B		SEE NOTE #8	FREEZER	1 6 B		SEE NOTE #8
RANG HOOD/ MICROWAVE	15B		SEE NOTE #8	OPT D/WASH	9A		SEE NOTE #8	OPT ELEC. FIREPLACE	N / A		SEE NOTE #8
OPT. GAS RANG	15A		SEE NOTE #8	SMOKE/CO DECT.	4B		SEE NOTE #8				
				REFER	12B		SEE NOTE #8				

REVISION	DATE
ECR-5468, 5475	7/11/24
ECR-5440	6/7/24
ECR-5410	5/30/24

MODEL NAME	Legend 68
MODEL NO.	LEG28684BH
BOX SIZE	28' x 68'
MODEL SQ. FT.	1,790

DRAWN BY
Alex Whaley

DATE DRAWN
3/29/2024

DATE PRINTED
11/15/2024

SCALE
3/16"=1'

PLAN NO.
29M208

SHEET NAME
ELEC. PLAN

SHEET NO.
EL-1.

APPROVED

THIRD PARTY SEAL

NOV 18 2024

REVISED

Federal Manufactured
Home Construction
And Safety Standards


APPROVED

LEGEND	
A	SHORT TURN T-Y
B	LONG TURN T-Y
C	1/4 BEND
D	LONG SWEEP 1/4 BEND
E	45 ELL
F	DBL. SANITARY TEE
G	4x3 CLOSET ELL
H	DOUBLE ELL
I	22 1/2° ELL
J	45° Y
K	LONG TURN STREET ELBOW
L	45 FTG ELL

DWV LINE SIZE CHART	
	= 3"
	= 2"
	=1 1/2"

NOTE:
DASHED LINES INDICATE HOT WATER
SOLID LINES INDICATE COLD WATER

= 3/4"
 = 1/2"

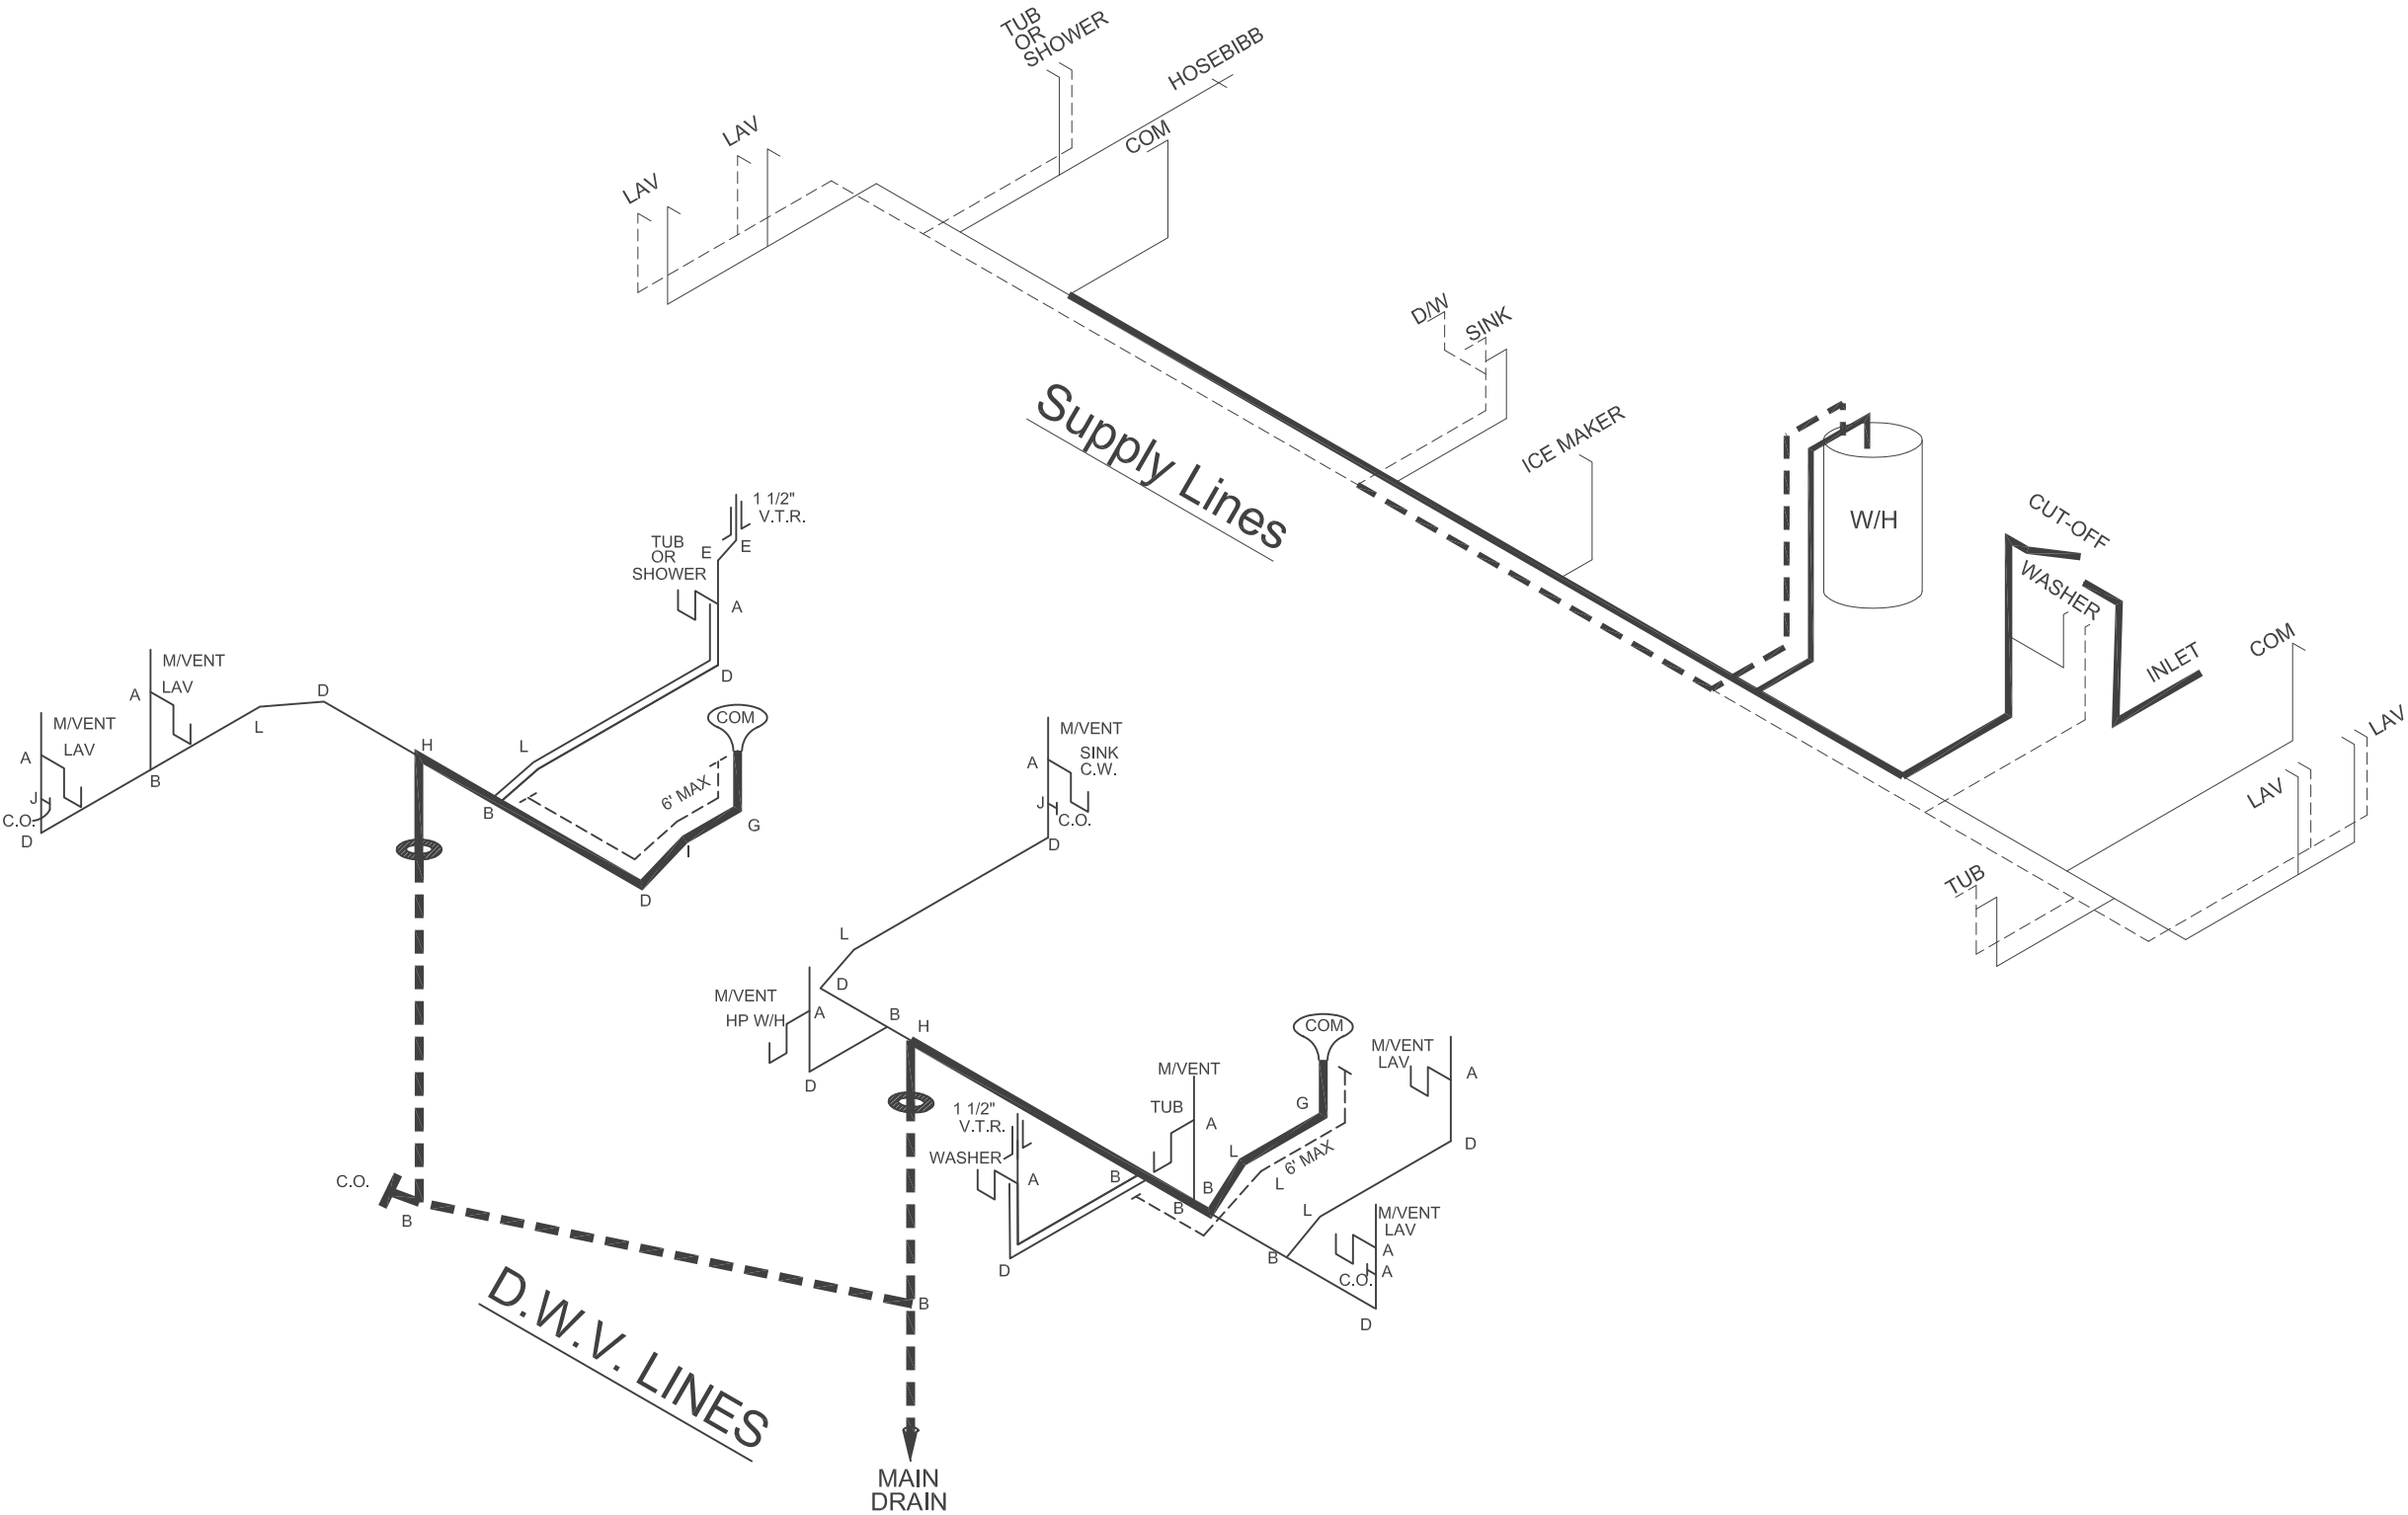

APPROVED

HWC

JULY 15 2024

REVISED

Federal Manufactured
Home Construction
And Safety Standards

APPROVED

THIRD PARTY SEAL

clayton

Built

REVISION	DATE
ECR-5468,5475	7/11/24
ECR-5440	6/7/24
ECR-5410	5/30/24

MODEL NAME	Legend 68
MODEL NO.	LEG28684BH
BOX SIZE	28' x 68'
MODEL SQ. FT.	1,790

DRAWN BY	Alex Whaley
DATE DRAWN	3/29/2024
DATE PRINTED	7/15/2024
SCALE	3/16"=1'
PLAN NO.	29M208
SHEET NAME	D.W.V. & SUPPLY
SHEET NO.	PL-1.

File Path:C:\Users\whaleya\OneDrive - Clayton Homes\Desktop\935 Dwgs\29M208.dwg, Last Saved By:Whaleya, Saved Date:7/15/2024 11:59 AM